

EMBARCADERO RD

PROPOSED FENCE

EXISTING FENCE

CENTRAL COURTYARD

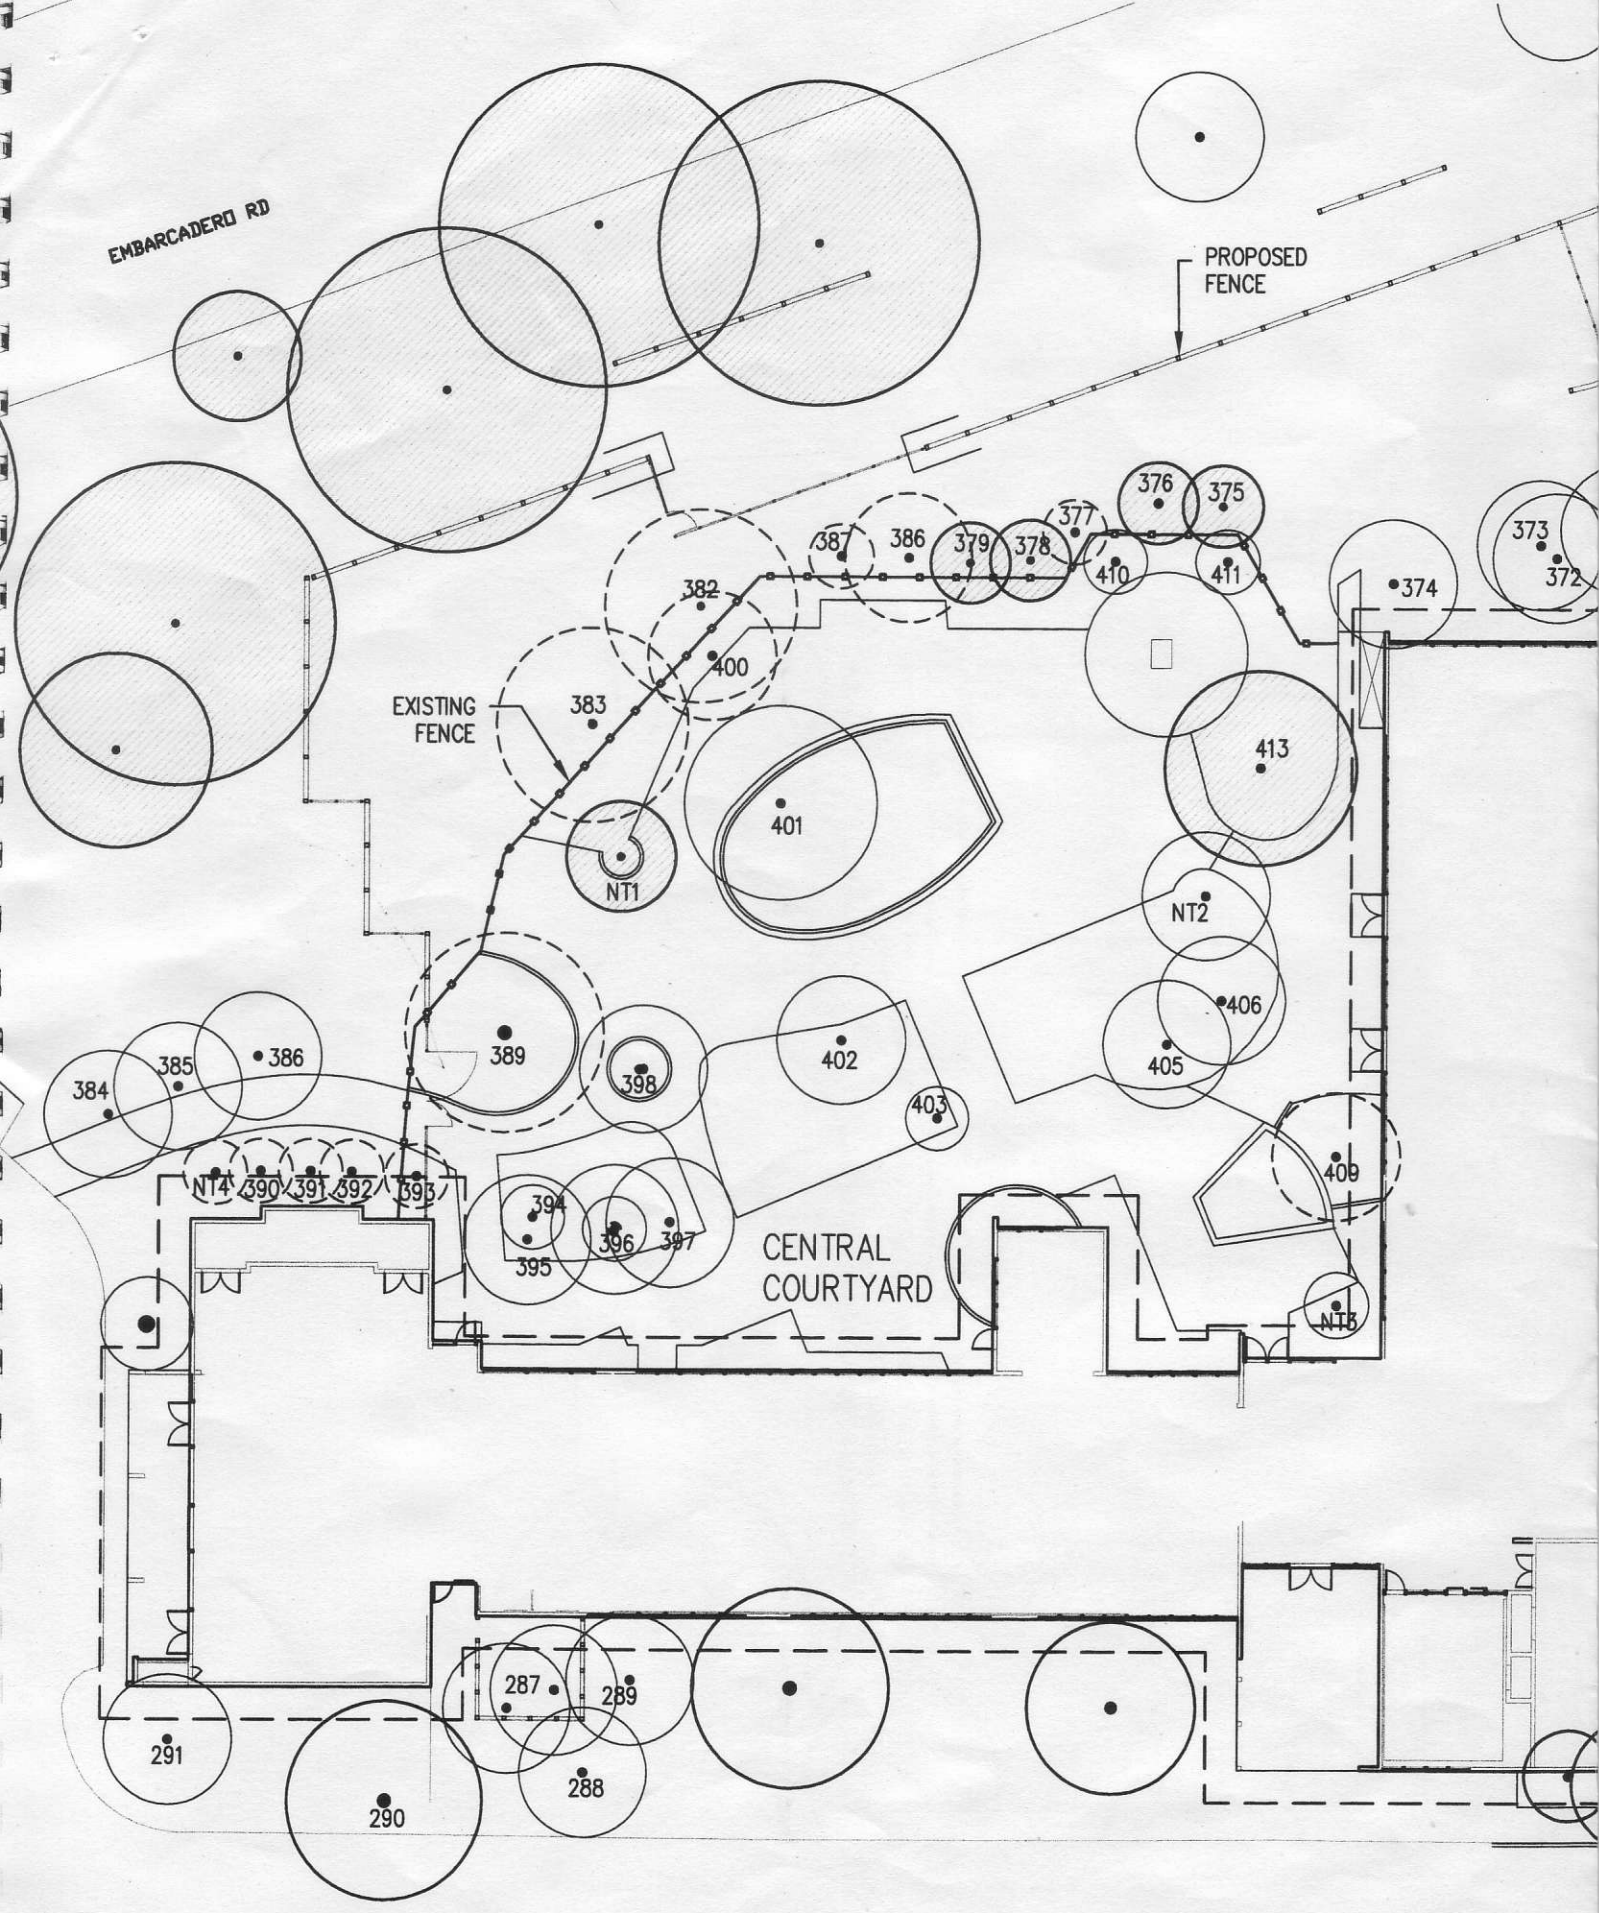


EXHIBIT A: ARBORIST WALK-THROUGH