



LEGEND

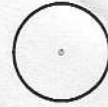


EXISTING TREE TO REMAIN

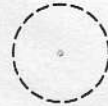

EXISTING TREE TO BE REMOVED



EXISTING TREE TO BE RELOCATED

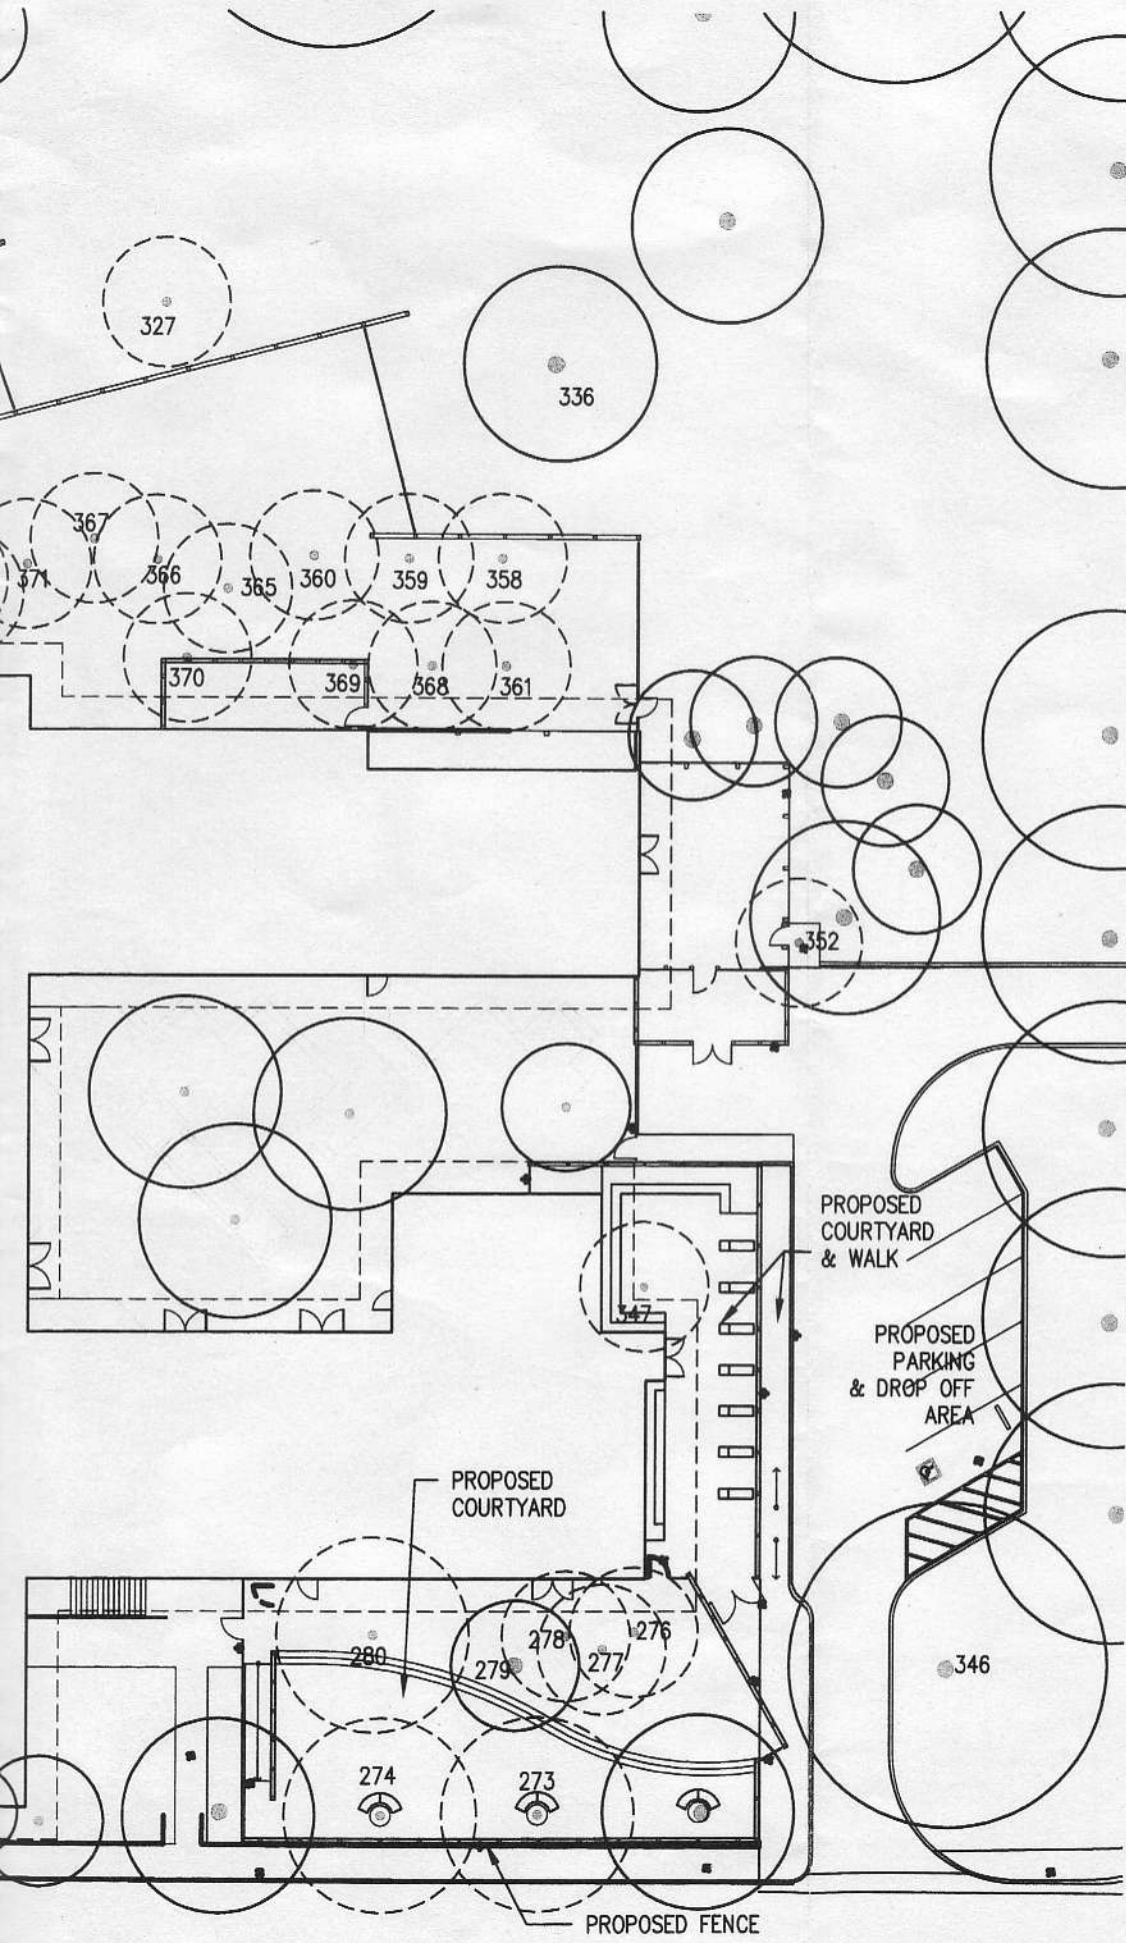

09.04.2009

SWA Group